


# SITE PLAN OF VAT PHOU TEMPLE COMPLEX, CHAMPSAK

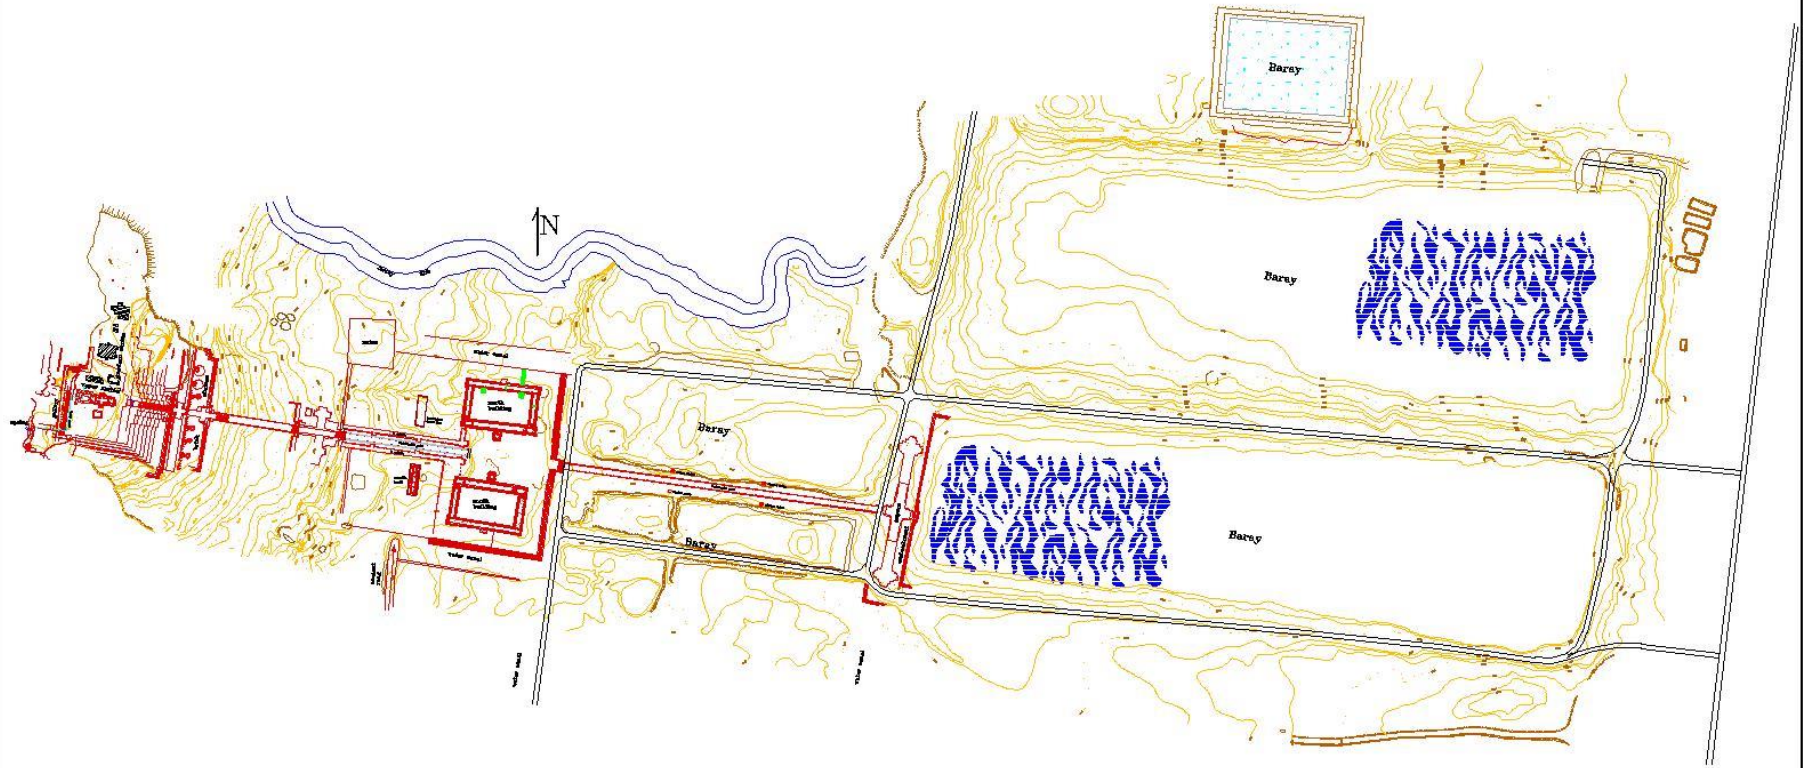

## LEGEND


CONTOUR INTERVAL	0.50 m
DRAIN	
TREE	
BENCH MARK	101.485
STEPS COVERED WITH SOIL	
Drg.No.ASI / LAO / 01	

India-Lao Cooperation Project  
**Vat Phou Temple complex**  
 Champasak Province, Lao PDR  
 Conservation and Restoration of  
 Southern Quadrangle



Object:

**SITE PLAN**

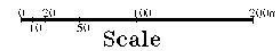

ARCHAEOLOGICAL SURVEY OF INDIA

ASI Technical Team  
 2013-14

# Plan and longitudinal section of Vat Phou Temple

